

**HALL D
BUILDING 203
EMERGENCY PLAN**


IN CASE OF FIRE:

- STAY CALM
- WALK, DO NOT RUN
- ACTIVATE NEAREST PULL BOX, FOLLOW ARROWS IN DIAGRAM, & MEET AT MUSTER POINT


IN CASE OF SEVERE WIND:
IF A TORNADO WARNING IS ISSUED BY THE NATIONAL WEATHER SERVICE, AND JLAB IS WITHIN THE WARNING AREA, MOVE QUICKLY TO THE DESIGNATED SEVERE WIND "TAKE COVER" AREA.

- LEGEND**
- EGRESS PATH
 - FIRE EXTINGUISHER
 - FIRE ALARM PULL STATION
 - SEVERE WIND "TAKE COVER" AREA
 - MUSTER POINT
 - EMERGENCY STOP
 - RUN/SAFE BOX
 - TELEPHONE
 - AUTOMATED EXTERNAL DEFIBRILLATOR
 - FIRST AID

NOTE:
DETAILS FOR HALL D AND COUNTING HOUSE ARE SHOWN ON SEPARATE MAPS.

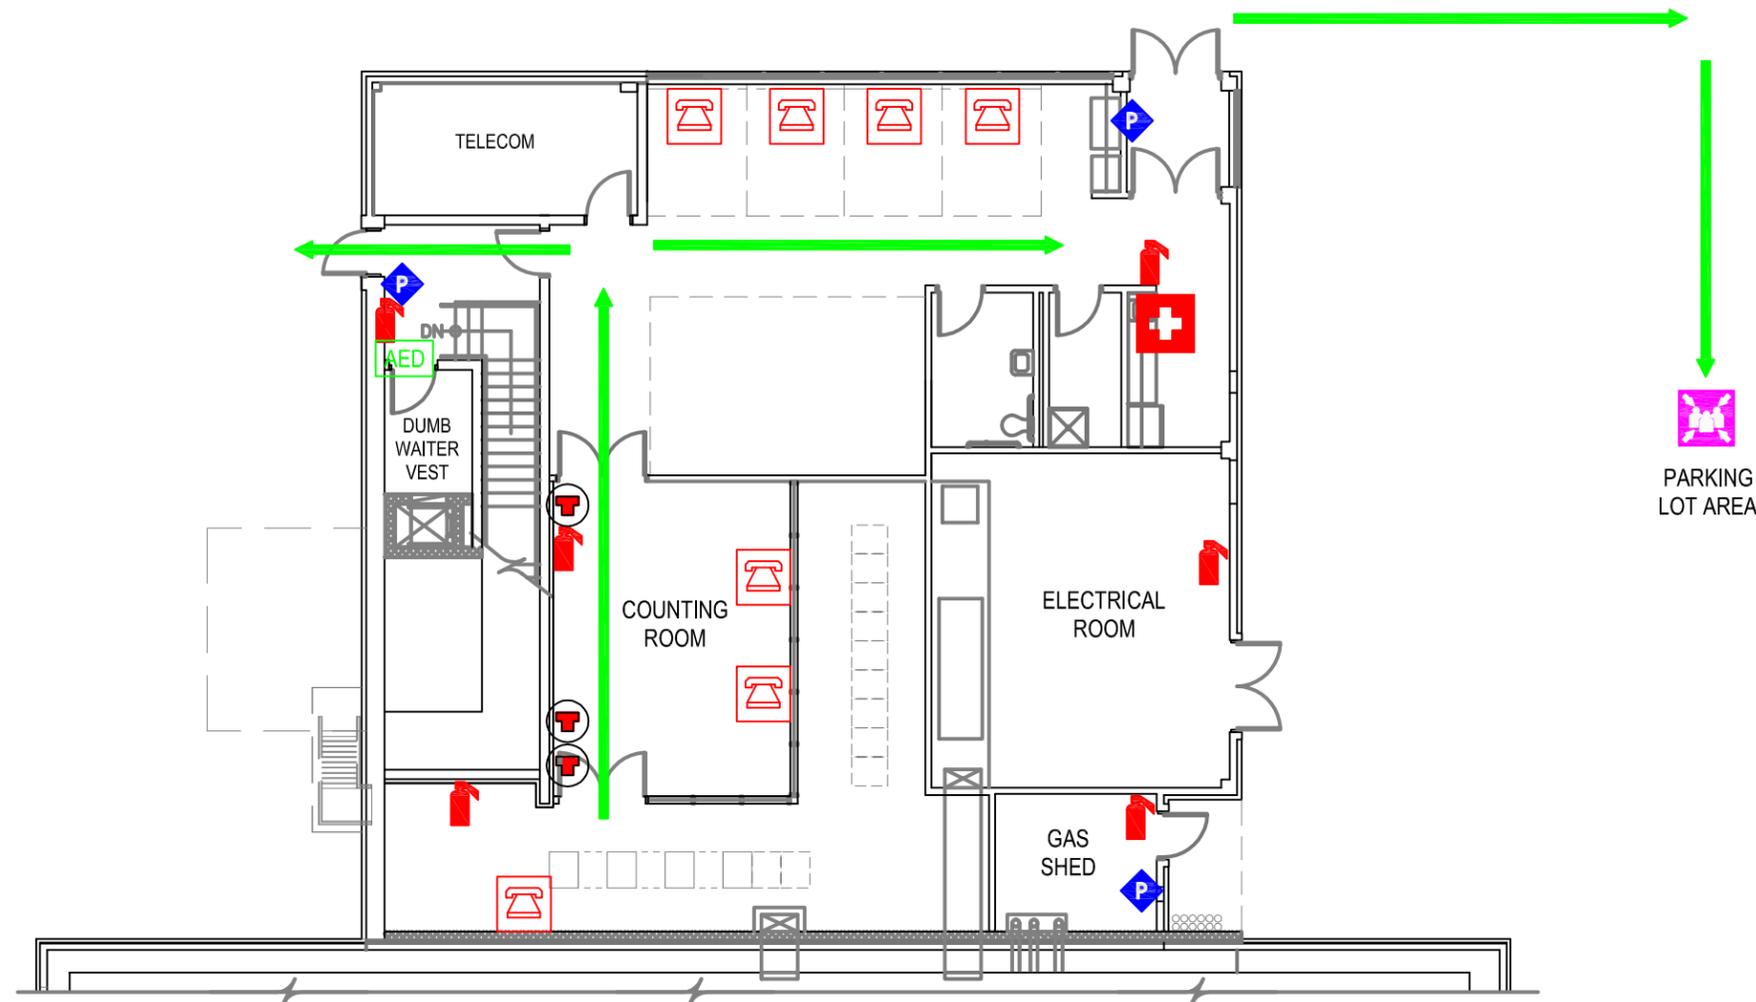

FLOOR 1

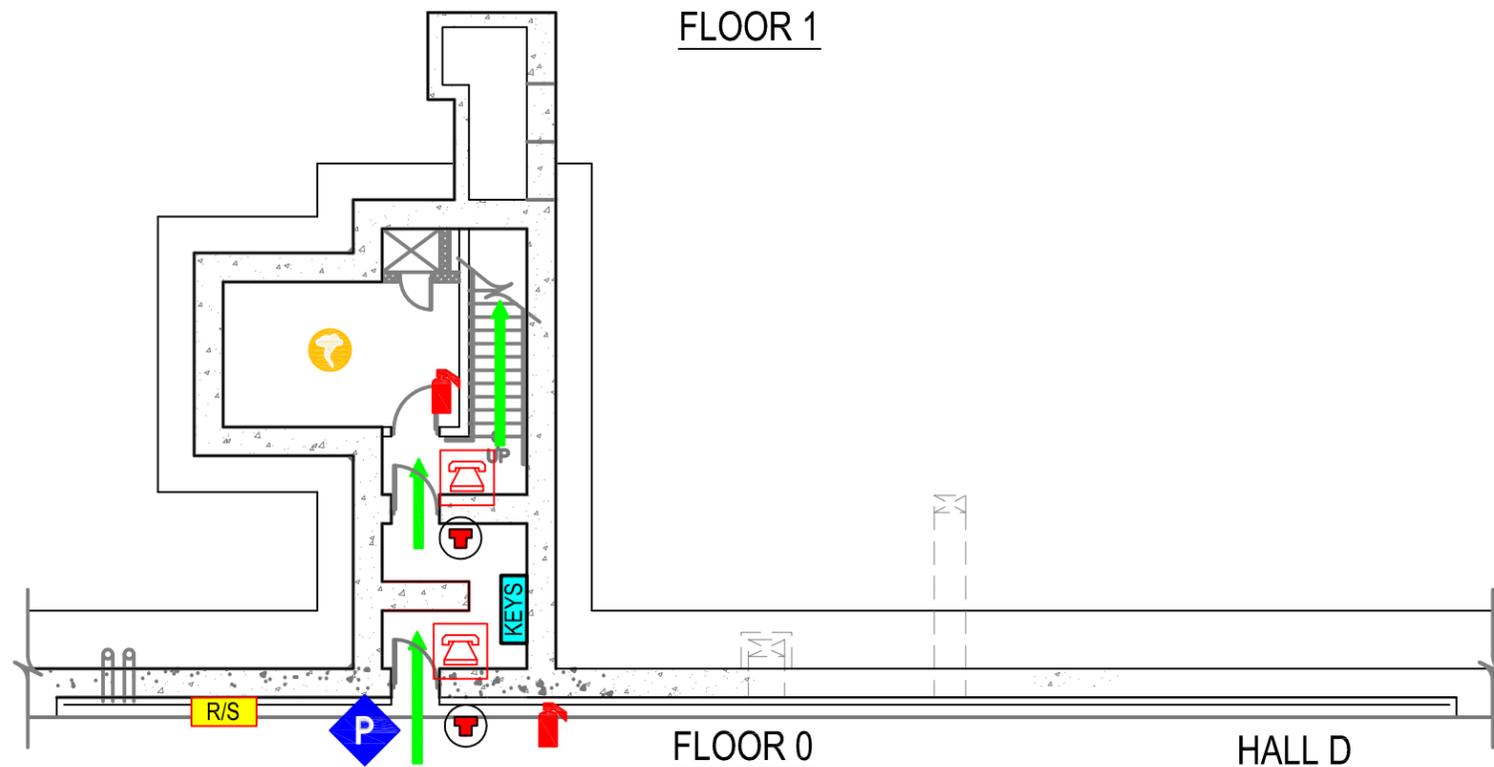

FLOOR 0

HALL D

PARKING LOT AREA


**COUNTING HOUSE
BUILDING 202, FLOOR 0 & 1
EMERGENCY PLAN**

- IN CASE OF FIRE:**
- STAY CALM
 - WALK, DO NOT RUN
 - ACTIVATE NEAREST PULL BOX, FOLLOW ARROWS IN DIAGRAM, & MEET AT MUSTER POINT

- IN CASE OF SEVERE WIND:**
IF A TORNADO WARNING IS ISSUED BY THE NATIONAL WEATHER SERVICE, AND JLAB IS WITHIN THE WARNING AREA, MOVE QUICKLY TO ONE OF THE DESIGNATED SEVERE WIND "TAKE COVER" AREAS.

LEGEND

	EGRESS PATH
	FIRE EXTINGUISHER
	FIRE ALARM PULL STATION
	SEVERE WIND "TAKE COVER" AREA
	MUSTER POINT
	EMERGENCY EXIT
	EMERGENCY STOP
	KEY ACCESS BANK
	RUN/SAFE BOX
	TELEPHONE
	AUTOMATED EXTERNAL DEFIBRILLATOR
	FIRST AID

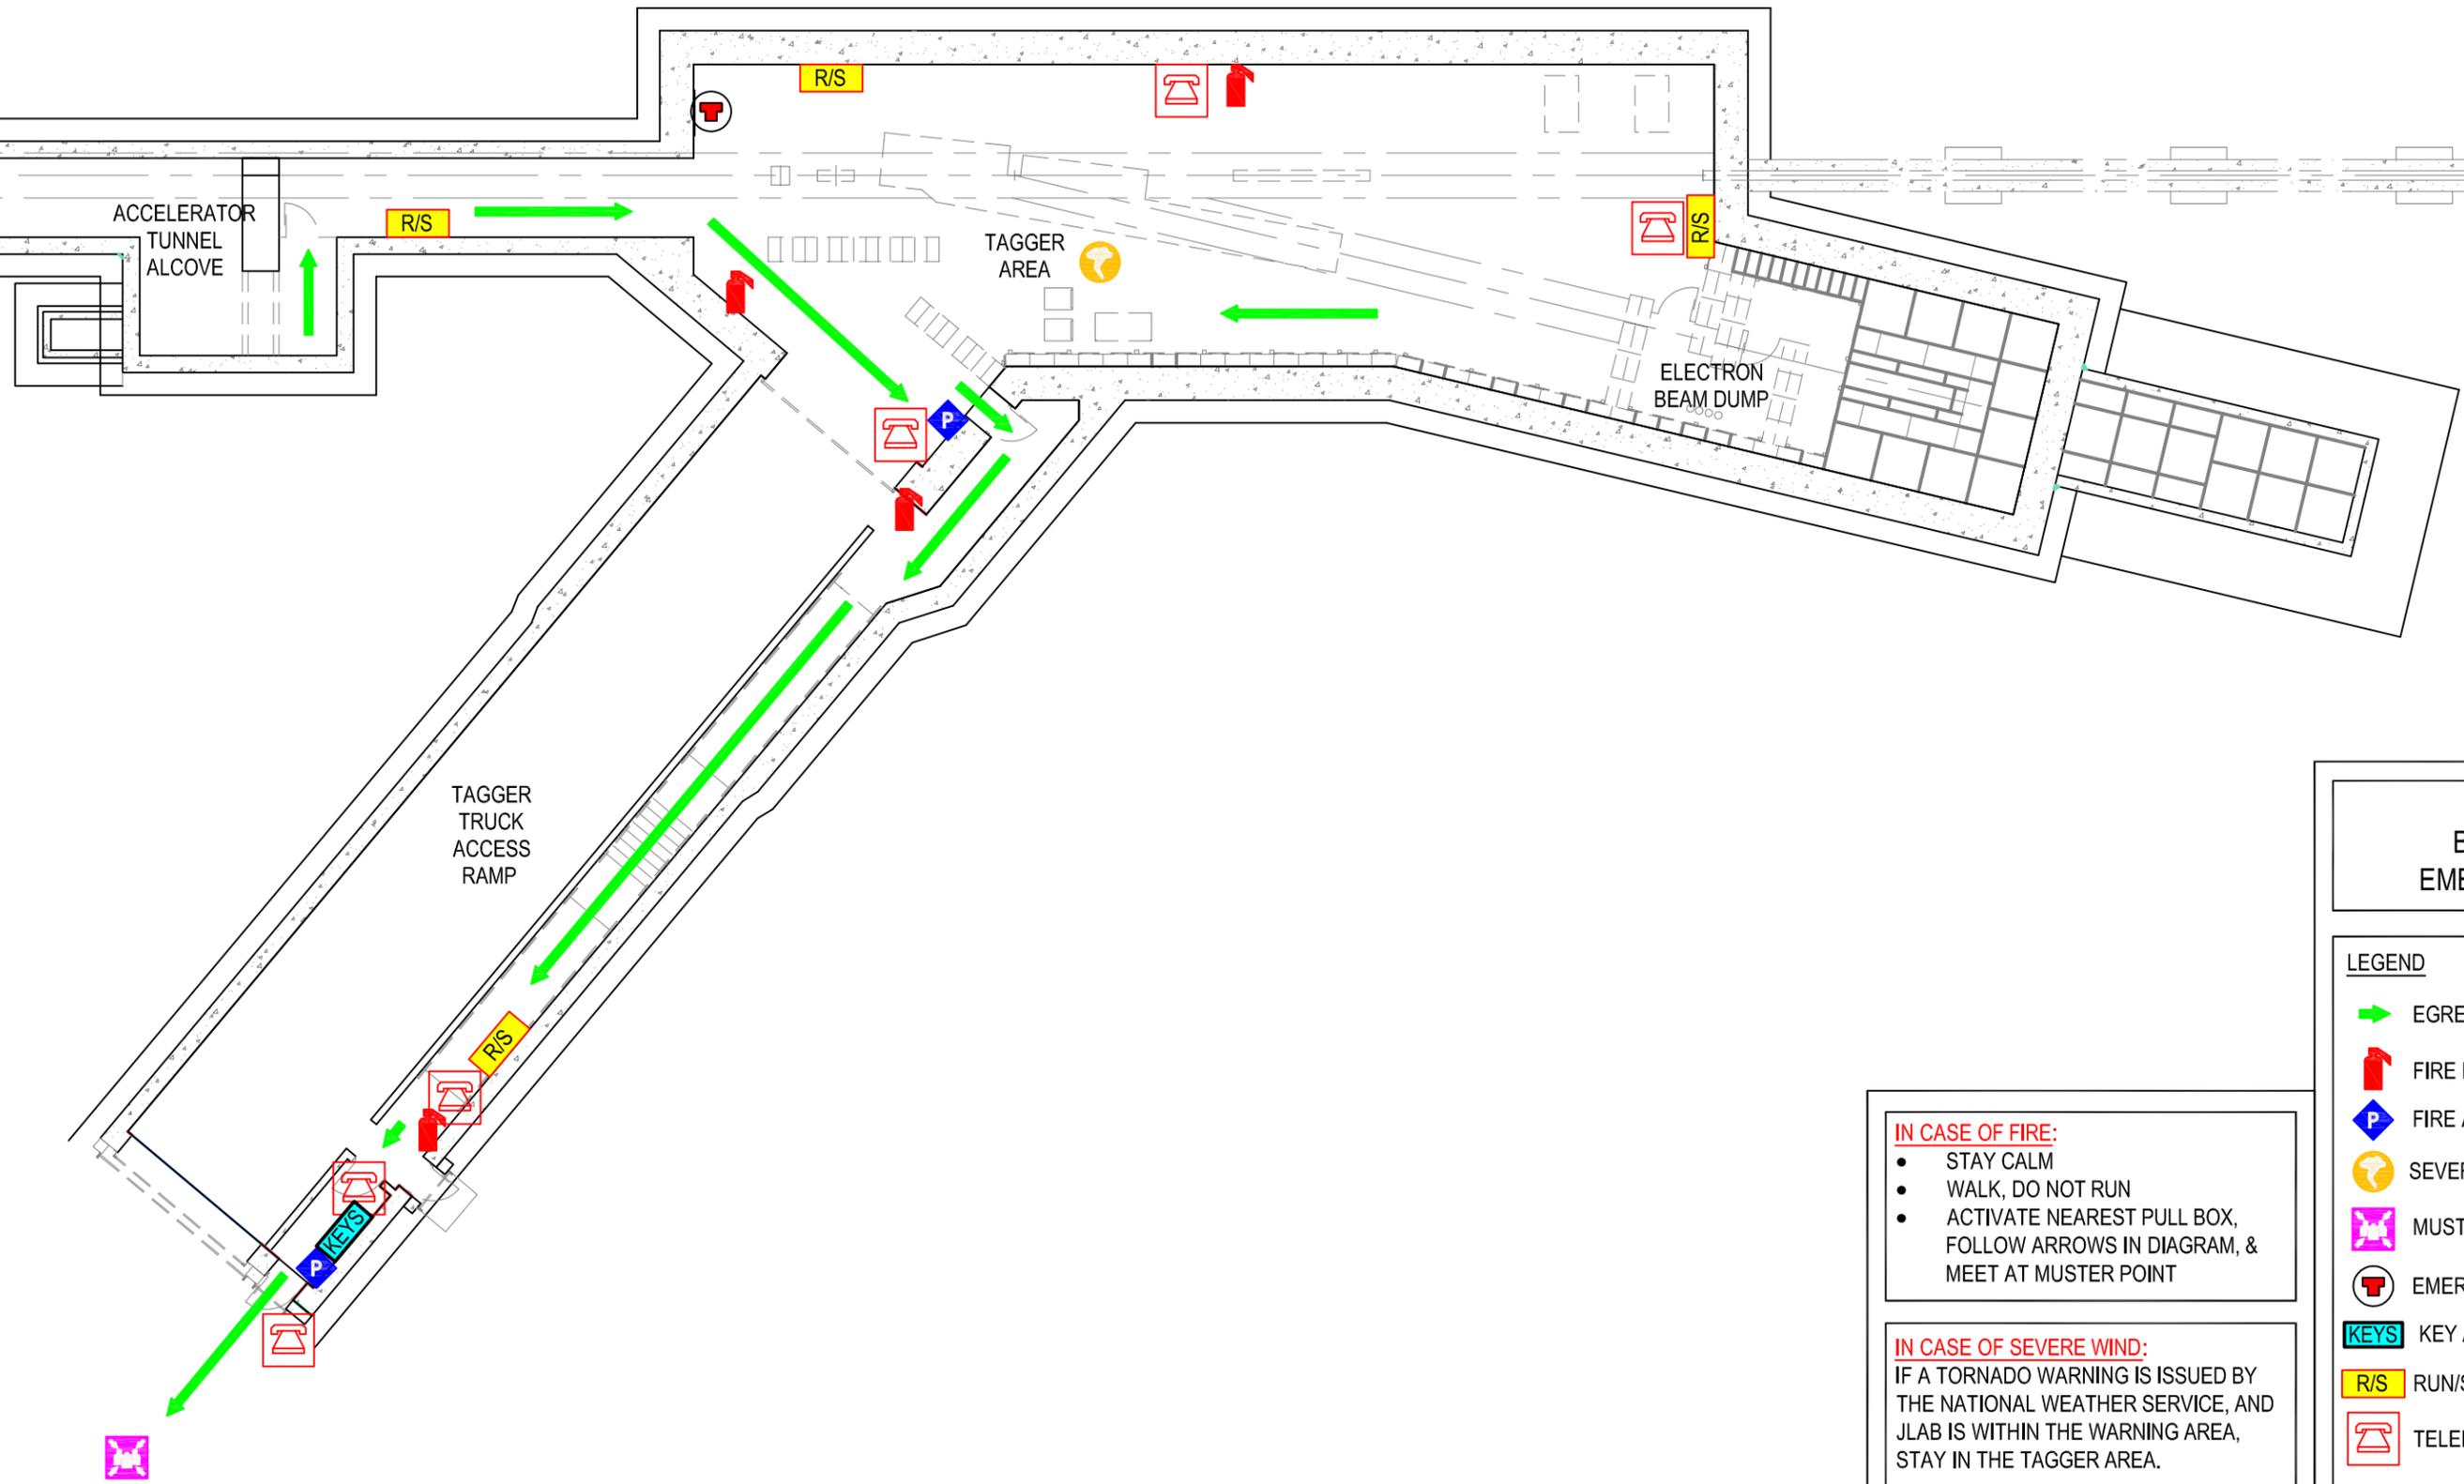

**TAGGER
BUILDING 204
EMERGENCY PLAN**

- LEGEND**
-  EGRESS PATH
 -  FIRE EXTINGUISHER
 -  FIRE ALARM PULL STATION
 -  SEVERE WIND "TAKE COVER" AREA
 -  MUSTER POINT
 -  EMERGENCY STOP
 -  KEY ACCESS BANK
 -  RUN/SAFE BOX
 -  TELEPHONE

IN CASE OF FIRE:

- STAY CALM
- WALK, DO NOT RUN
- ACTIVATE NEAREST PULL BOX, FOLLOW ARROWS IN DIAGRAM, & MEET AT MUSTER POINT

IN CASE OF SEVERE WIND:
IF A TORNADO WARNING IS ISSUED BY THE NATIONAL WEATHER SERVICE, AND JLAB IS WITHIN THE WARNING AREA, STAY IN THE TAGGER AREA.